



1 FRONT ELEVATION  
SCALE: 1/2" = 1'-0"

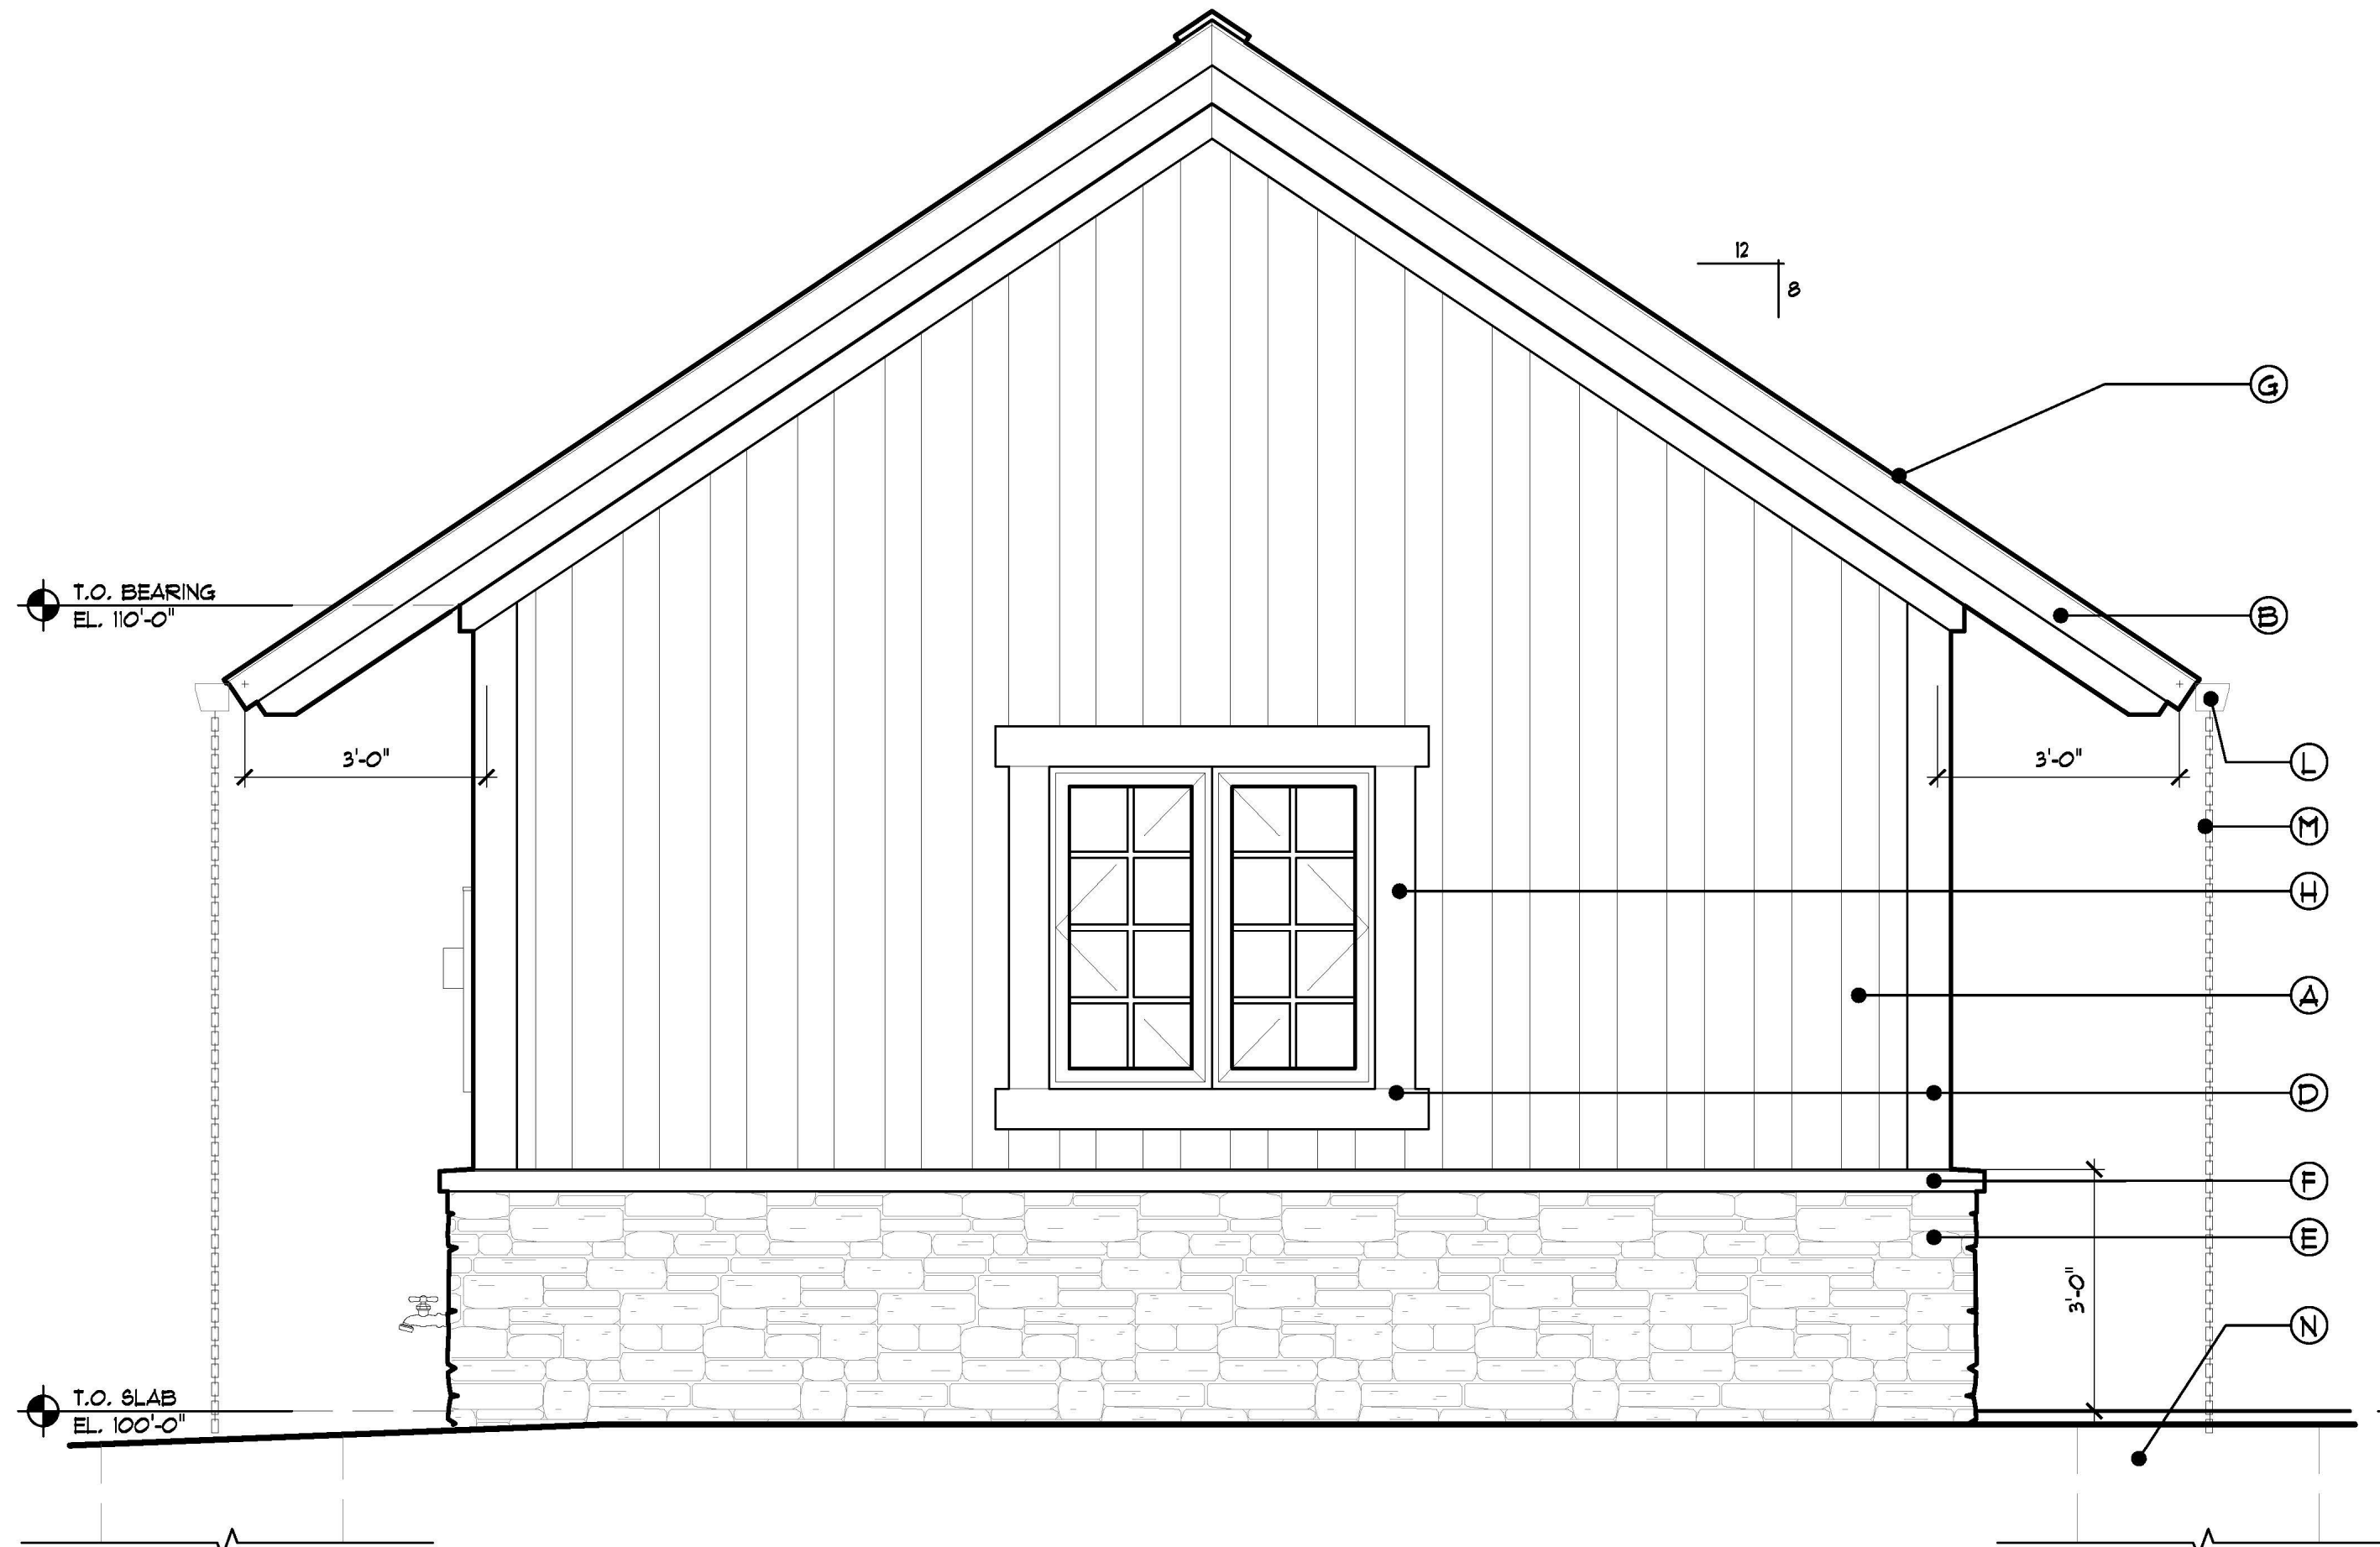

2 SIDE ELEVATIONS  
SCALE: 1/2" = 1'-0"

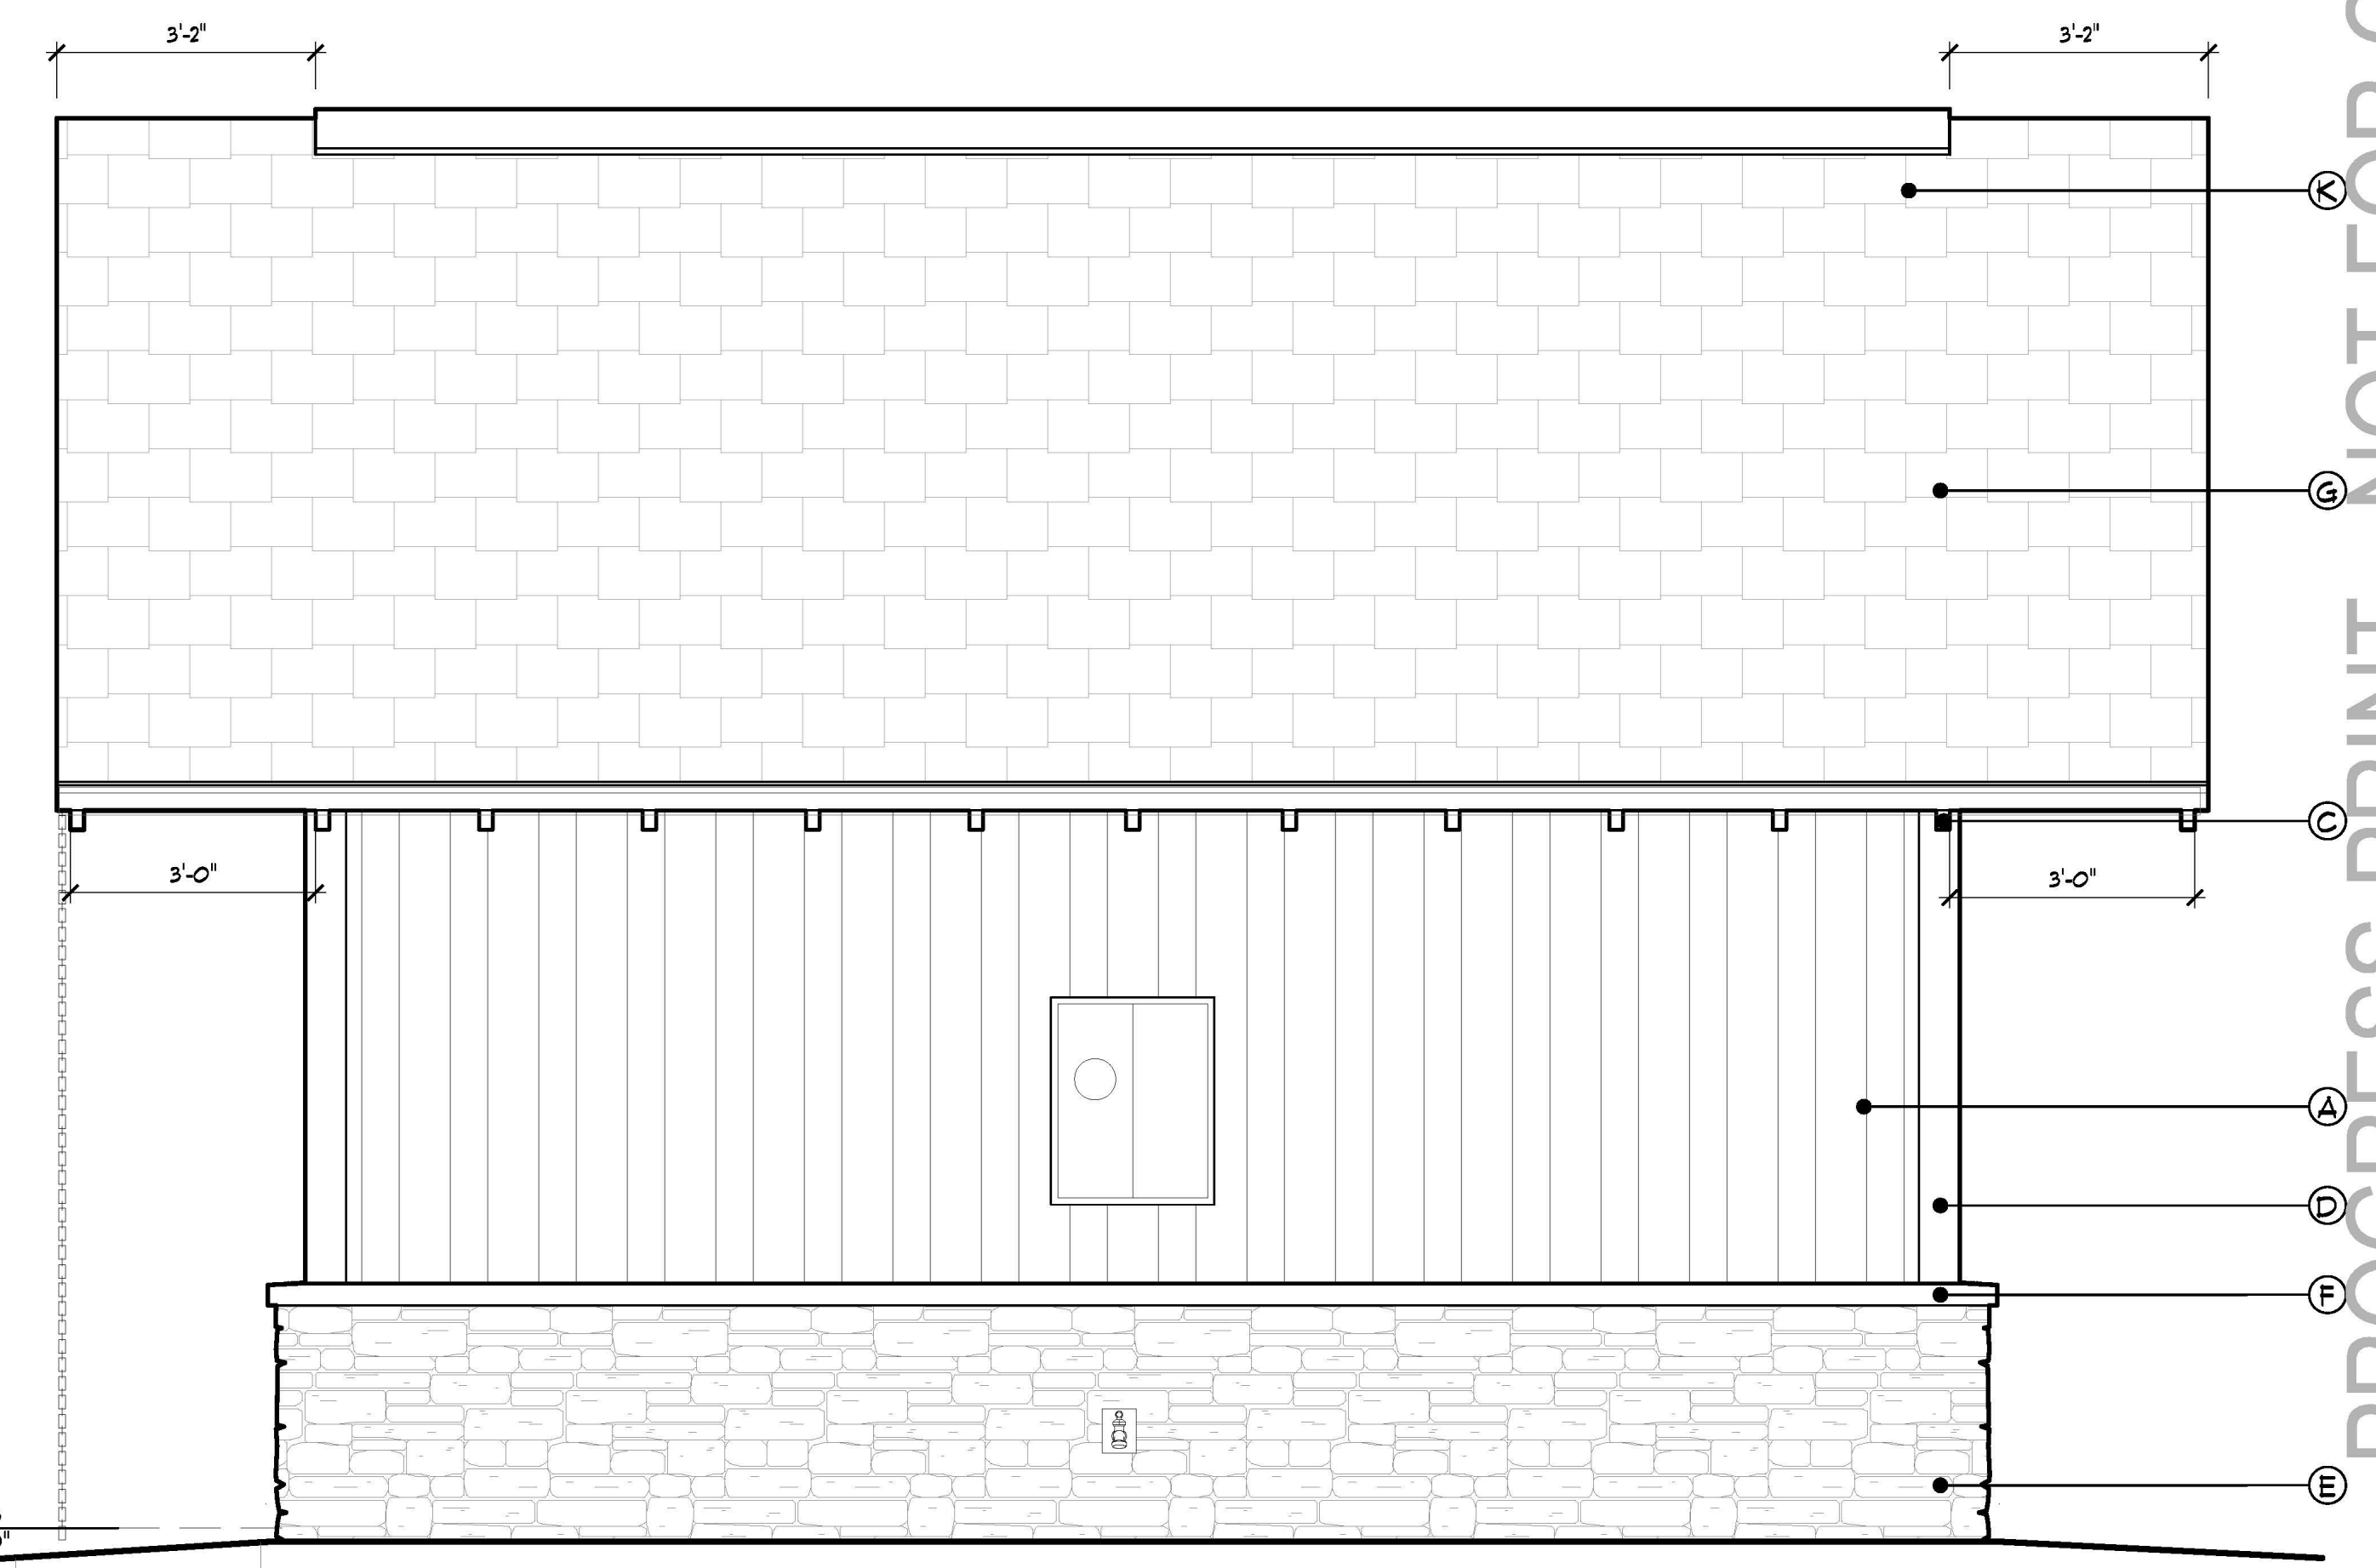

3 REAR ELEVATION  
SCALE: 1/2" = 1'-0"

EXTERIOR FINISH SCHEDULE	
(A)	VERTICAL BOARD & BATT SIDING
(B)	R.S. 2X8 & 2X4 WOOD FASCIA,
(C)	R.S. 2X8 RAFTER TAIL
(D)	R.S. 2X6 WOOD TRIM
(E)	6" CHIEF CLIFF STONE VENEER
(F)	CHIEF CLIFF STONE CAP
(G)	ASPHALT SHINGLE ROOF
(H)	WINDOW UNIT (SEE WINDOW SCHEDULE)
(I)	NOT USED
(J)	DOOR UNIT (SEE DOOR SCHEDULE)
(K)	RIDGE VENT
(L)	GLAVANIZED GUTTER
(M)	RAIN CHAIN
(N)	DRY WELL FOR RUN-OFF

NOTES:  
 1. ALL WINDOWS TO BE ALUMINUM CLAD WOOD UNLESS OTHERWISE NOTED.  
 2. ALL FASCIA AND MISC. TRIM MATERIALS TO BE ROUGH SAUN, FIR, STAIN.