



EXTERIOR PERSPECTIVE

IRON HORSE CLUBHOUSE

WHITEFISH MONTANA



The image is a detailed architectural rendering of the interior of the Iron Horse Clubhouse. The space is characterized by a high, vaulted ceiling with dark wooden beams and a large, textured stone wall on the left. The stone wall features a large, illuminated 'IRON HORSE' logo with a stylized horse head above it. Below the logo is a fireplace with a warm fire, and a television screen displays a golf course scene. The room is furnished with round marble-top tables, tufted armchairs, and a long communal table. Large windows on the right side offer a view of a golf course and mountains. The lighting is a mix of recessed ceiling lights and pendant lamps.

IRON HORSE



19TH HOLE BAR & GRILLE

IRON HORSE CLUBHOUSE

WHITEFISH MONTANA



19TH HOLE BAR & GRILLE

IRON HORSE CLUBHOUSE

WHITERISH MONTANA



FITNESS CENTER

IRON HORSE CLUBHOUSE

WHITERISH MONTANA



COVERED OUTDOOR DINING AND PIZZA KITCHEN

IRON HORSE CLUBHOUSE



WHITEFISH MONTANA




COVERED OUTDOOR DINING AND PIZZA KITCHEN


IRON HORSE CLUBHOUSE

WHITEFISH MONTANA

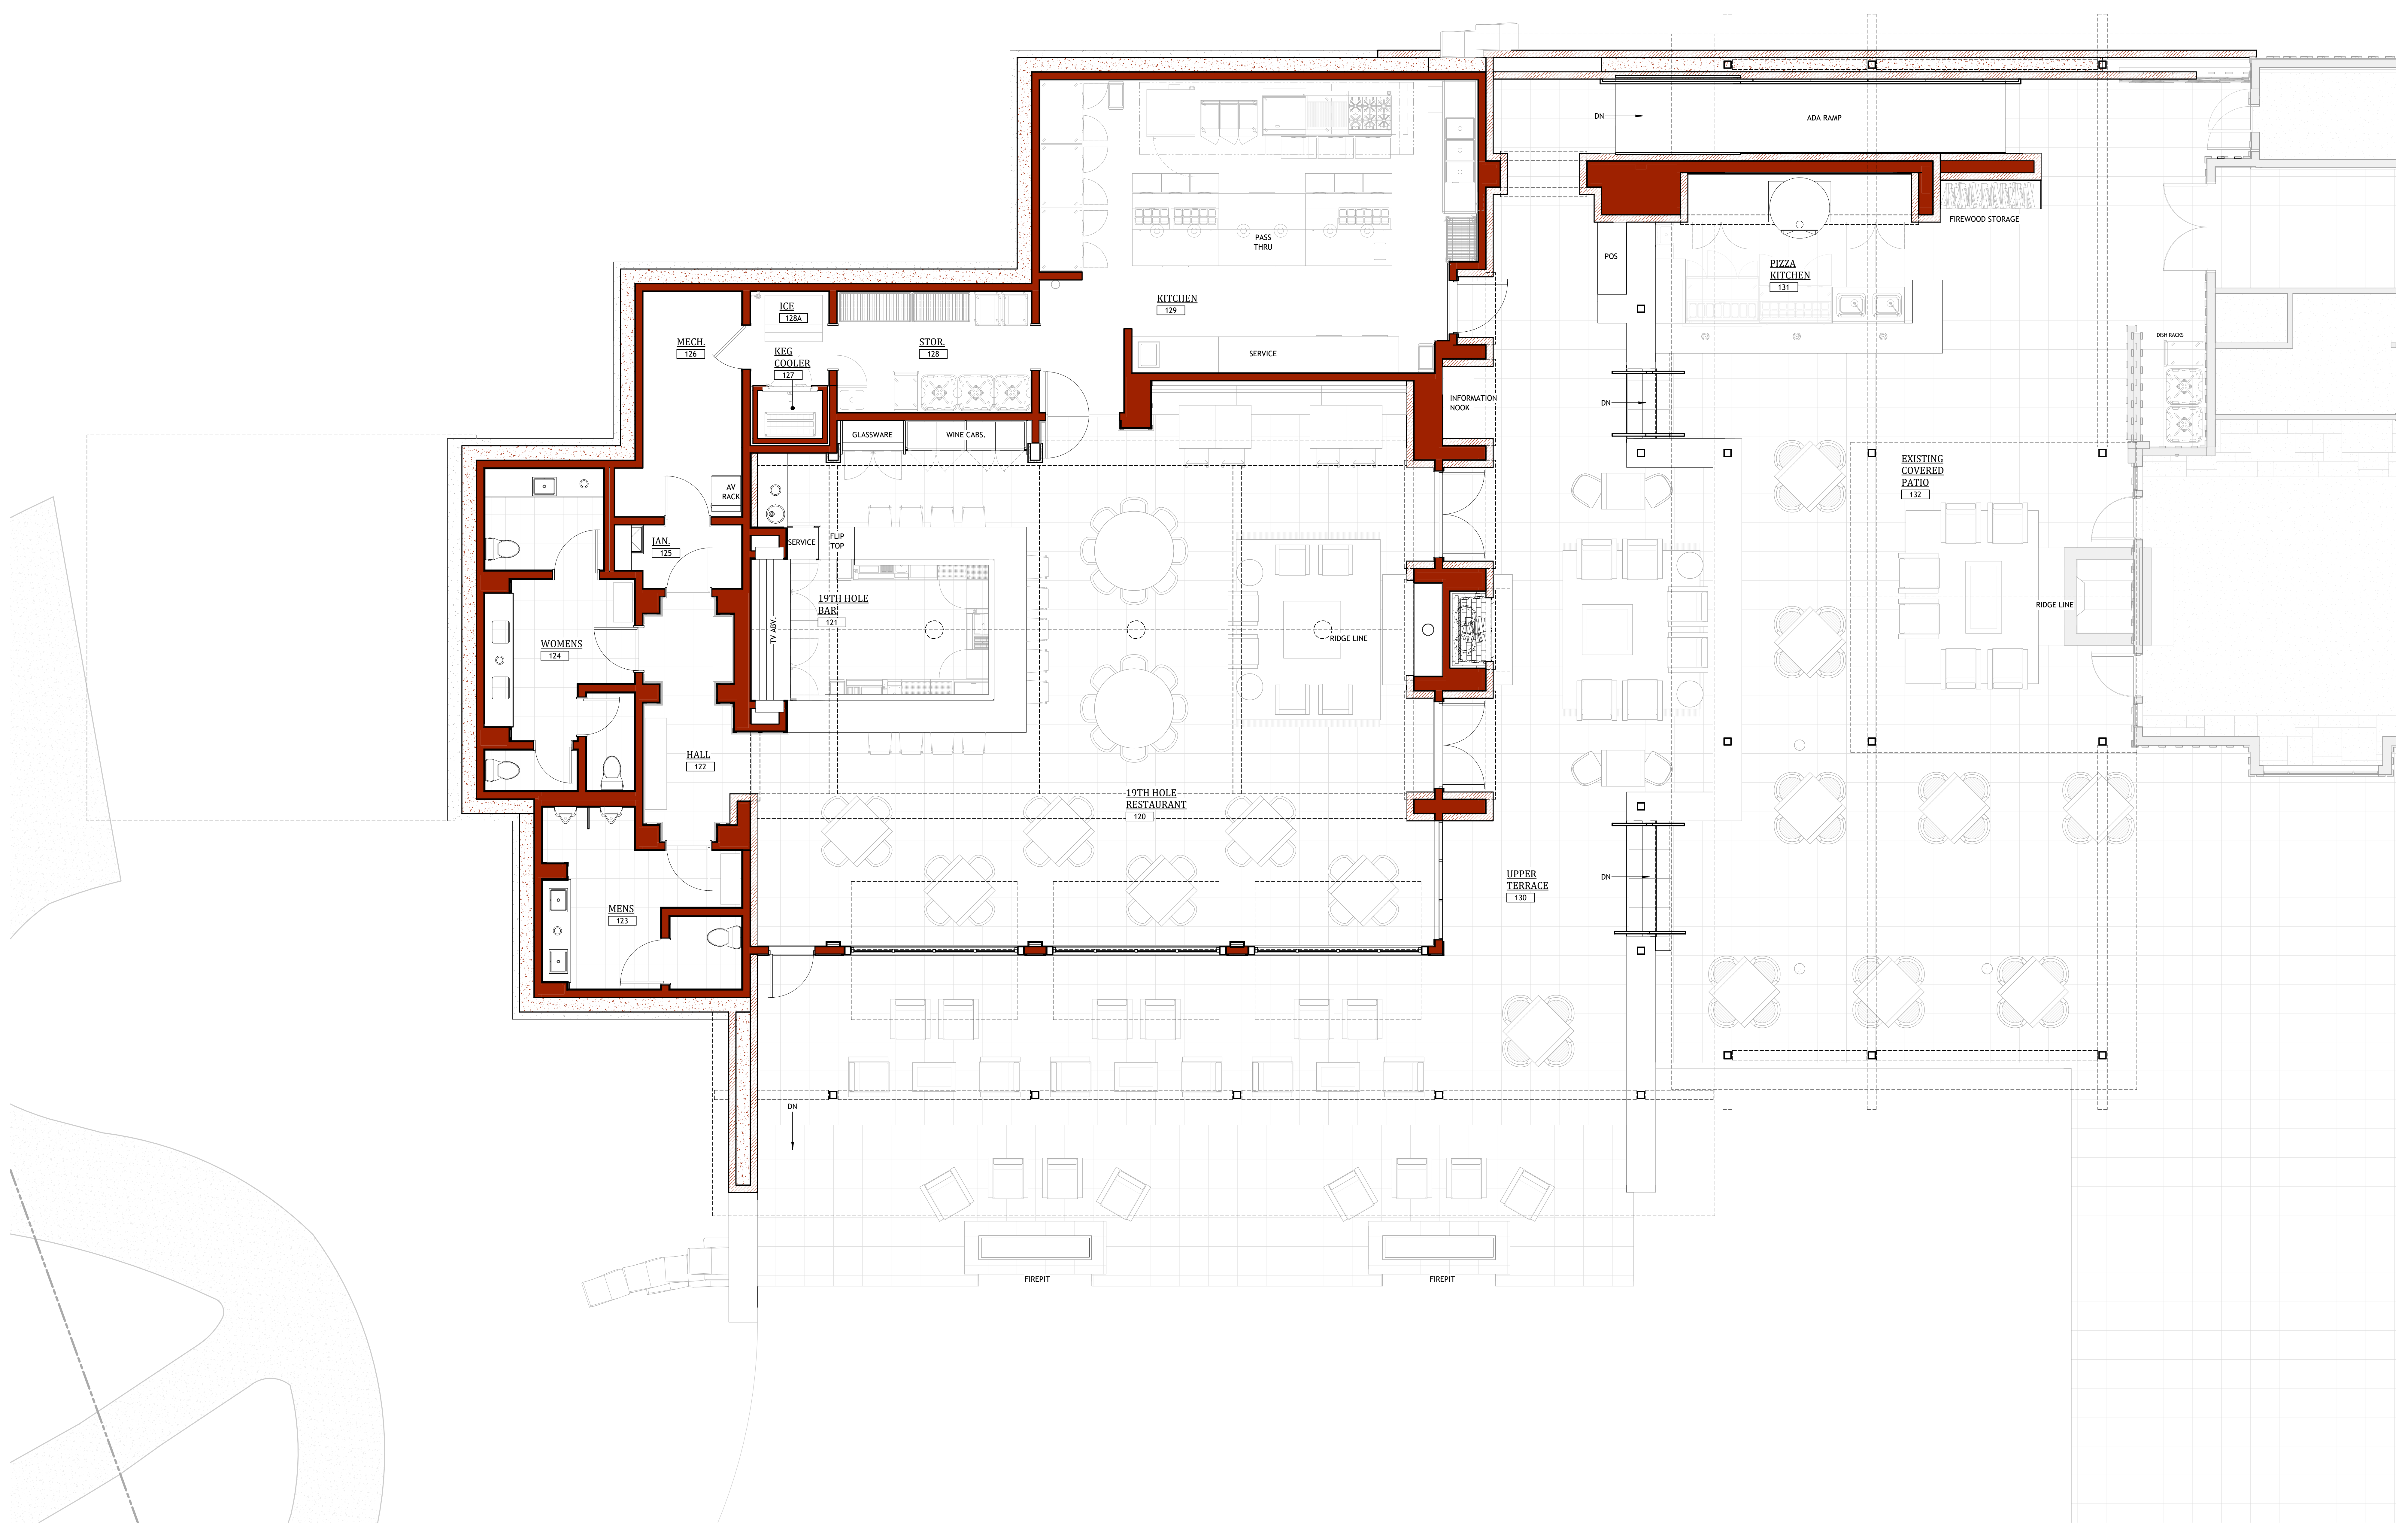
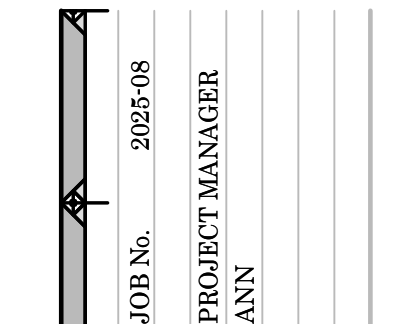


FLOOR PLAN - 19TH HOLE

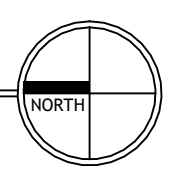

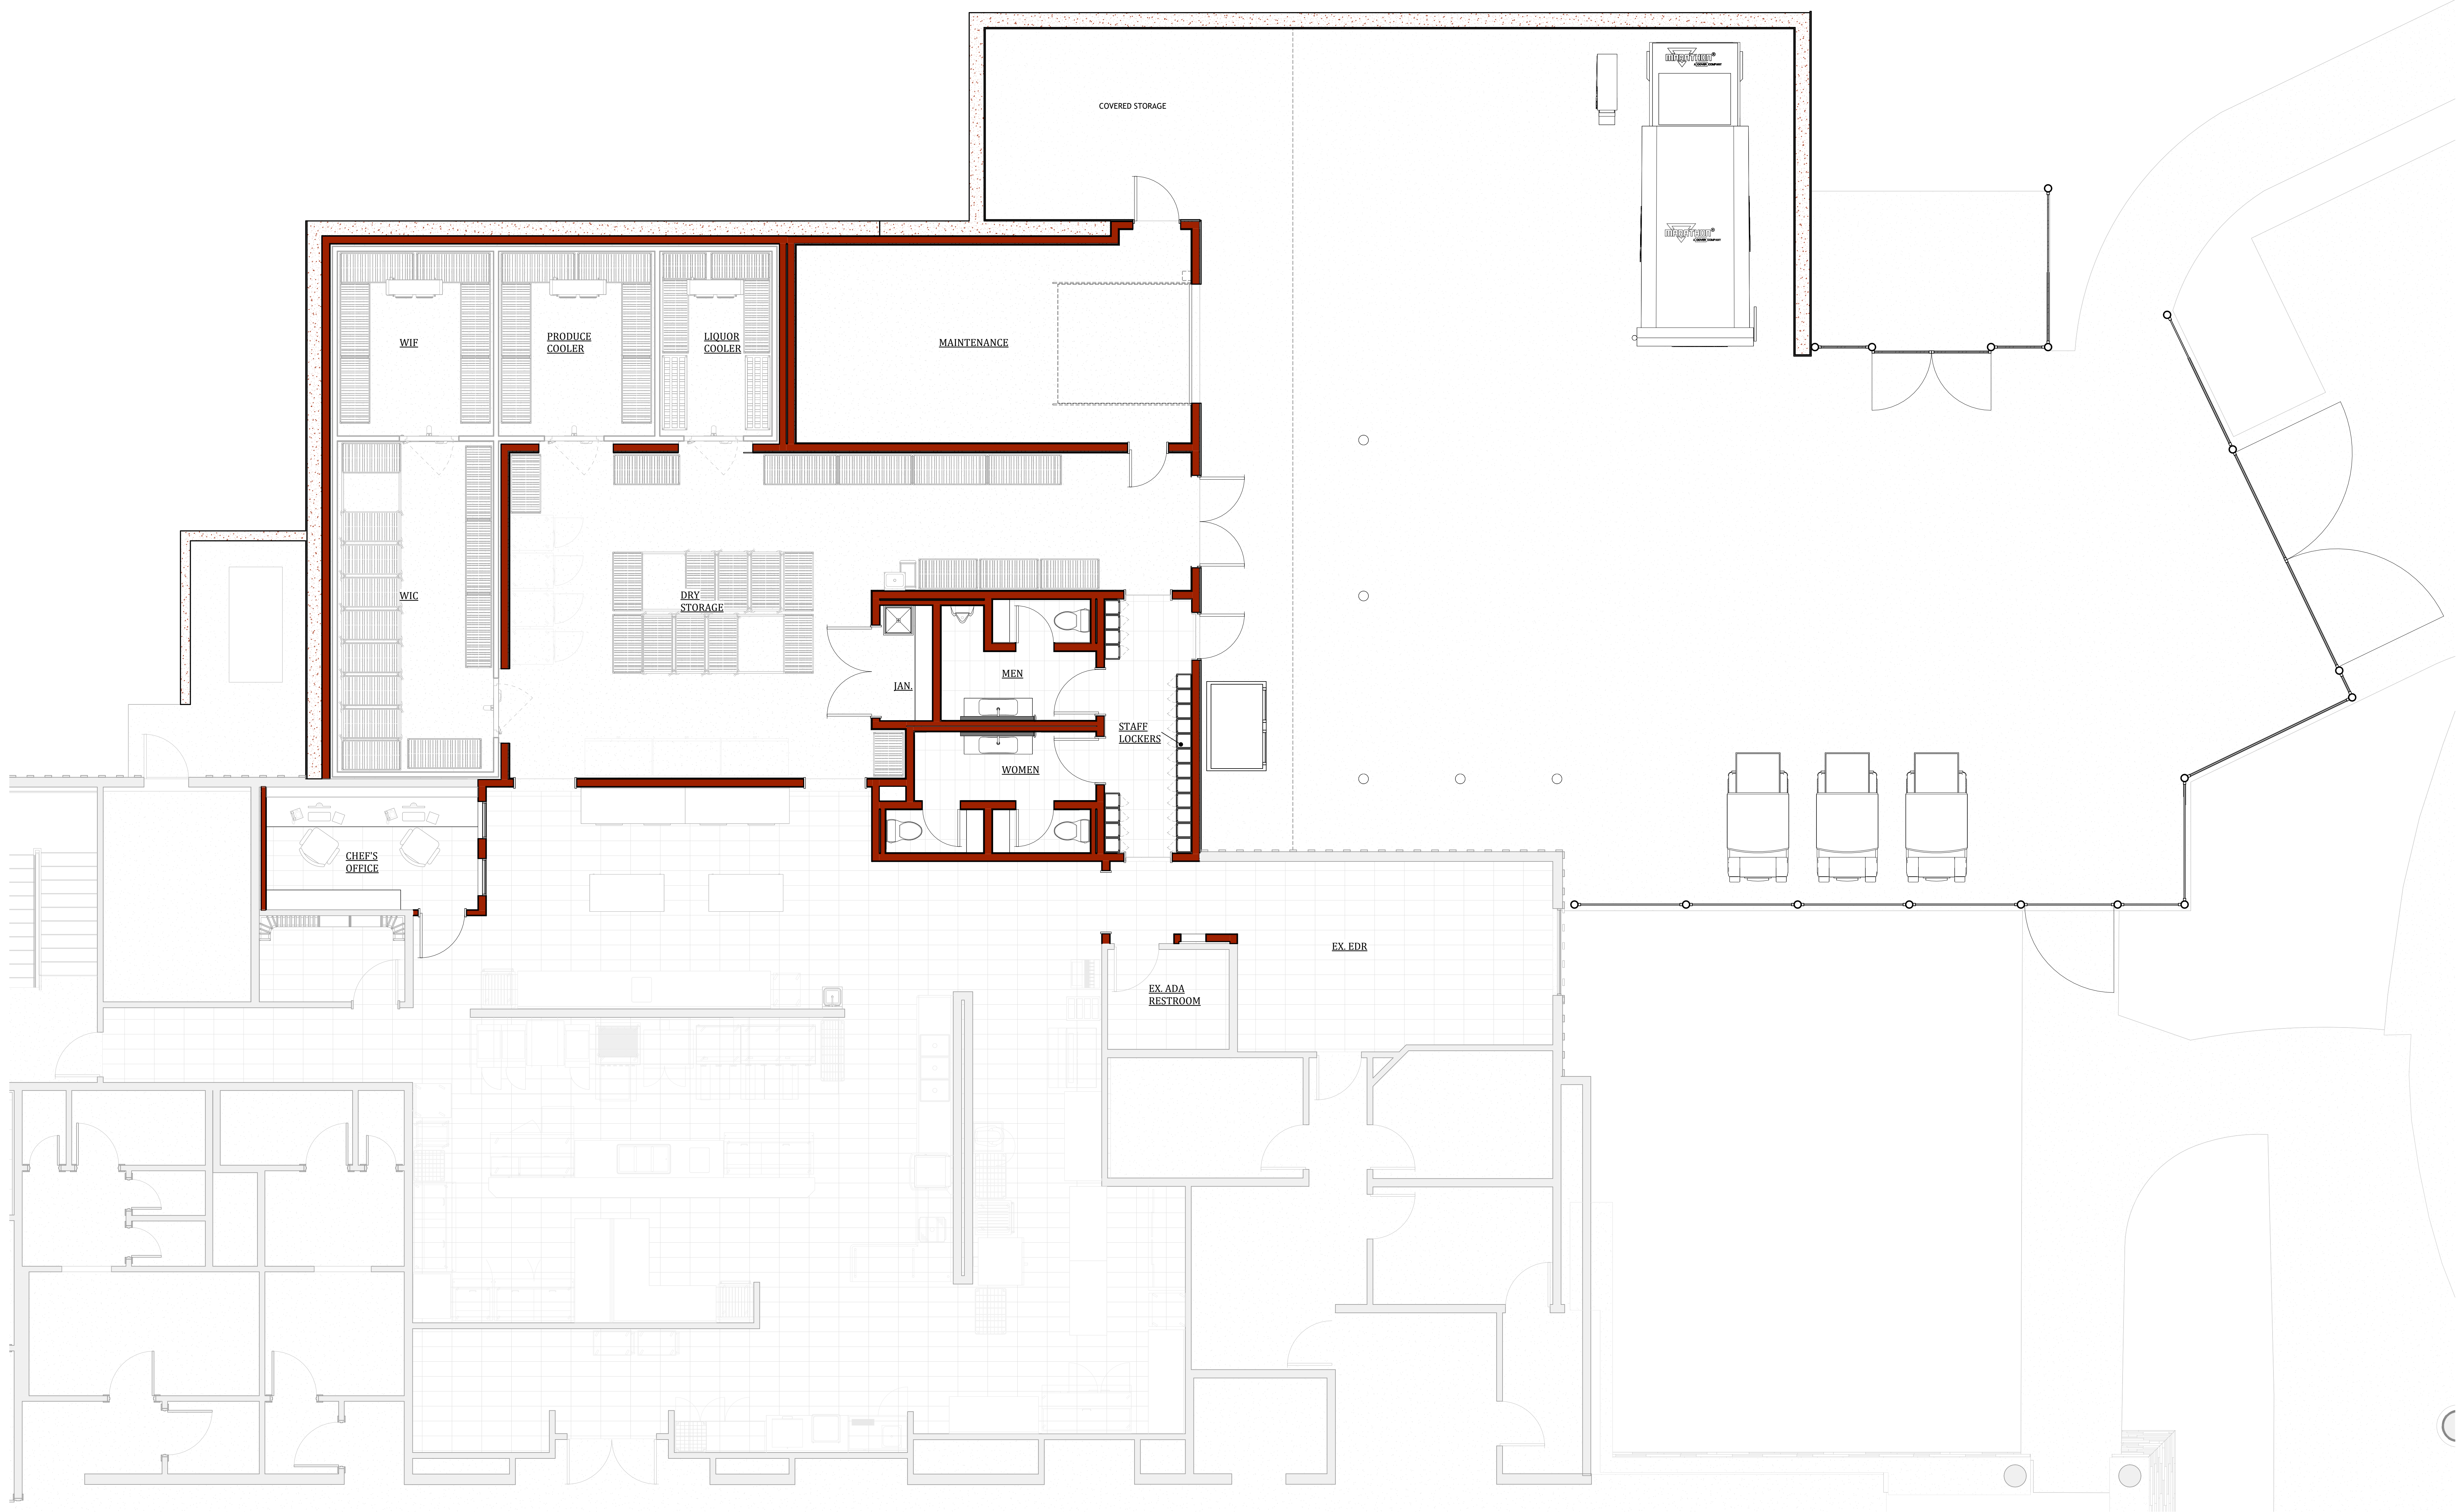

FLOOR PLAN - KITCHEN
SCALE: 1/4" = 1'-0"

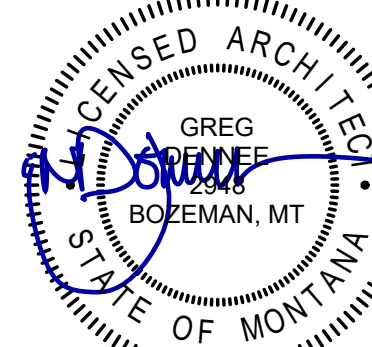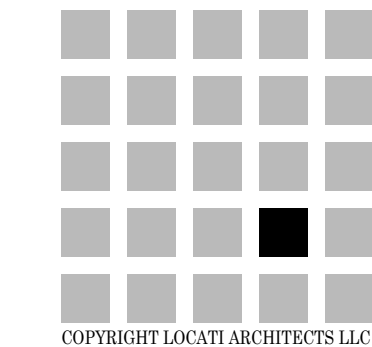

SHEET NUMBER / NAME	2 KITCHEN
DATE	2025-08
PROJECT OWNER	IRON HORSE CLUBHOUSE WHITEFISH MONTANA
CONSULTANTS	STRUCTURAL ENGINEER: MORRISON/DAVIDSON (606) 922-6851 MECHANICAL ENGINEER: MORRISON/DAVIDSON (606) 922-6851 ELECTRICAL ENGINEER: MORRISON/DAVIDSON (606) 922-6851
ARCHITECT	LOCATI ARCHITECTS 1007 E. MAIN SUITE 202 BOZEMAN MONTANA BOZEMAN, MT 59717 (406) 595-1178
JOB No.	2025-08
PROJECT MANAGER	ANN

